


# Specifications for Permanent Meter Rack

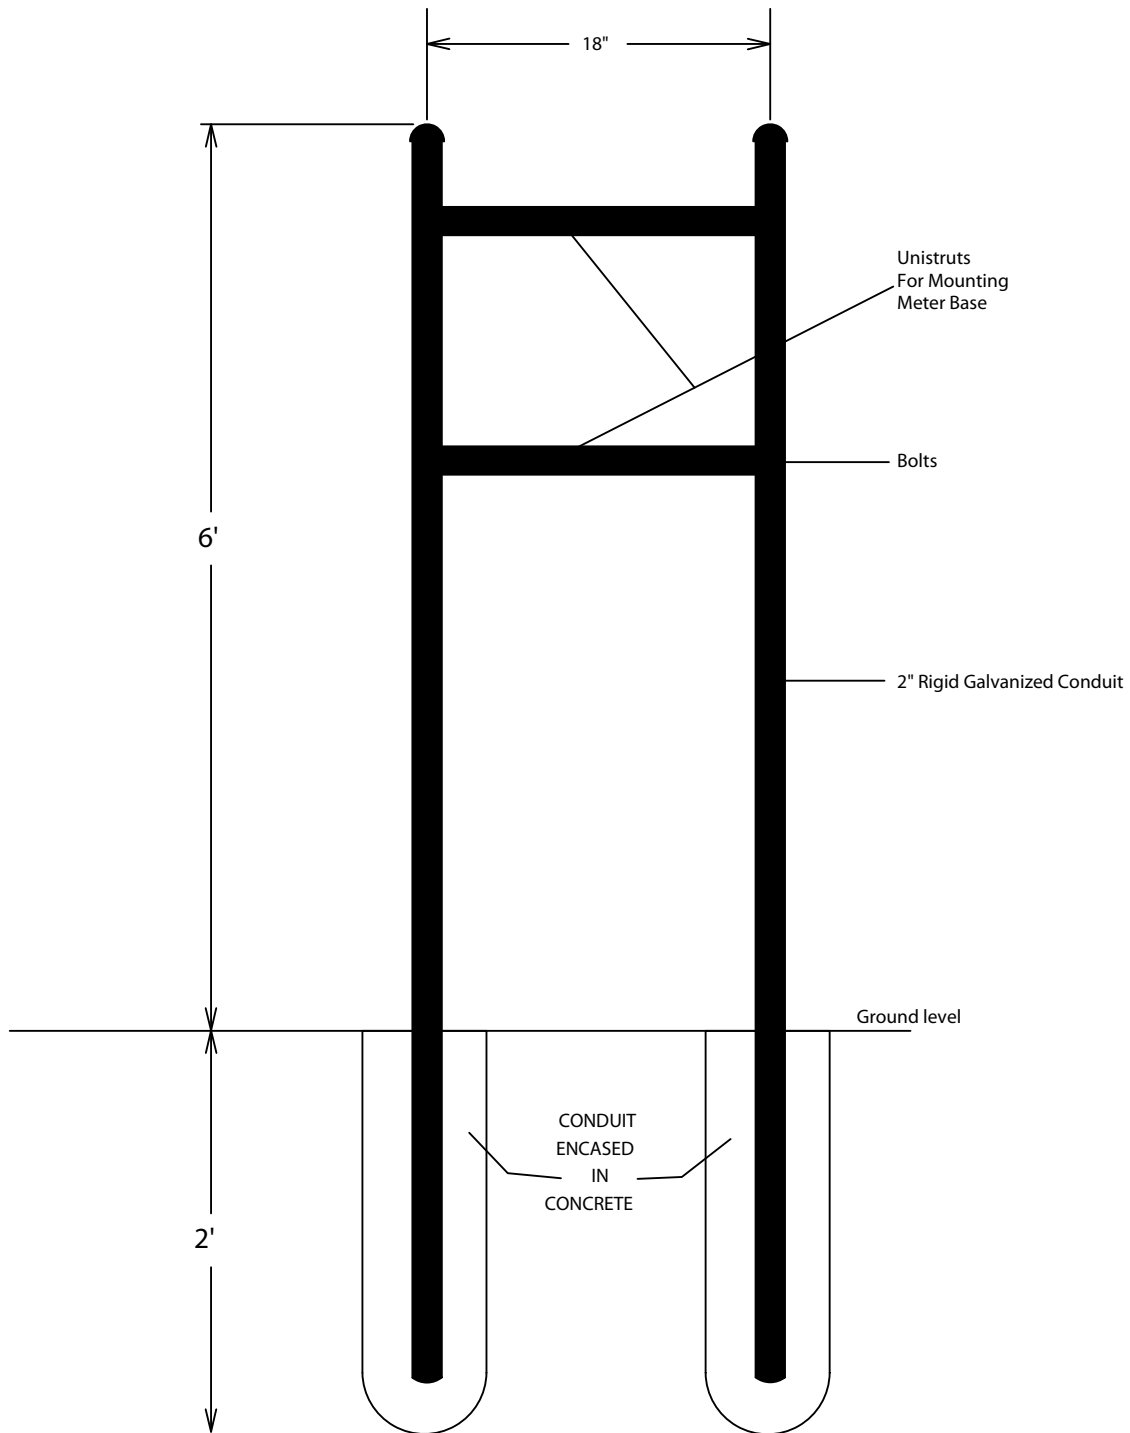

**Northcentral**  
Electric Power Association

4600 Commerce Loop, Olive Branch, MS 38654  
 Mailing Address: P.O. Box 405, Byhalia, MS 38611  
 662-895-2151 662-892-4968 fax  
[www.northcentralepa.com](http://www.northcentralepa.com)

Drawn	DVB	Date	1/7/2011	Permanent Meter Rack
Checked	JTH	Scale	N.T.S.	
Approved	JTH			